

LANDSCAPE PLAN FOR SHADY COURTYARD

WALL FOUNTAIN WITH BASIN AT GROUND LEVEL.

2 SKY PENCIL HOLLY 5 GAL.

1 YUETIBE CAMELIA ESPALIÉRED. (TYP.)

6' COLUMN WITH LANTERN

6 ENCORE AZALEA 'CORAL' 3 GAL., 3'0.C.

1 JAPANESE MAPLE 'BLOODGOOD' 10 GAL.

EXISTING STAIRS

GARDEN STATUE

6 ENCORE AZALEA 'CORAL' 3 GAL., 3'0.C.

1 YUETIBE CAMELIA ESPALIÉRED.

8 PURPLE PALACE HEUCHERA 1 GAL., 18"0.C.

6' COLUMN WITH LANTERN

WROUGHT IRON ARBOR WITH HEIM DAWN ROSE 3 GAL.

NOTE:

1. PLANT CREEPING JENNY BETWEEN FLAGSTONES.


4 JAPANESE PLUM YEW 3 GAL., 3'0.C.

2 SKY PENCIL HOLLY 5 GAL.

NORTH

SCALE:

1" = 10' ±

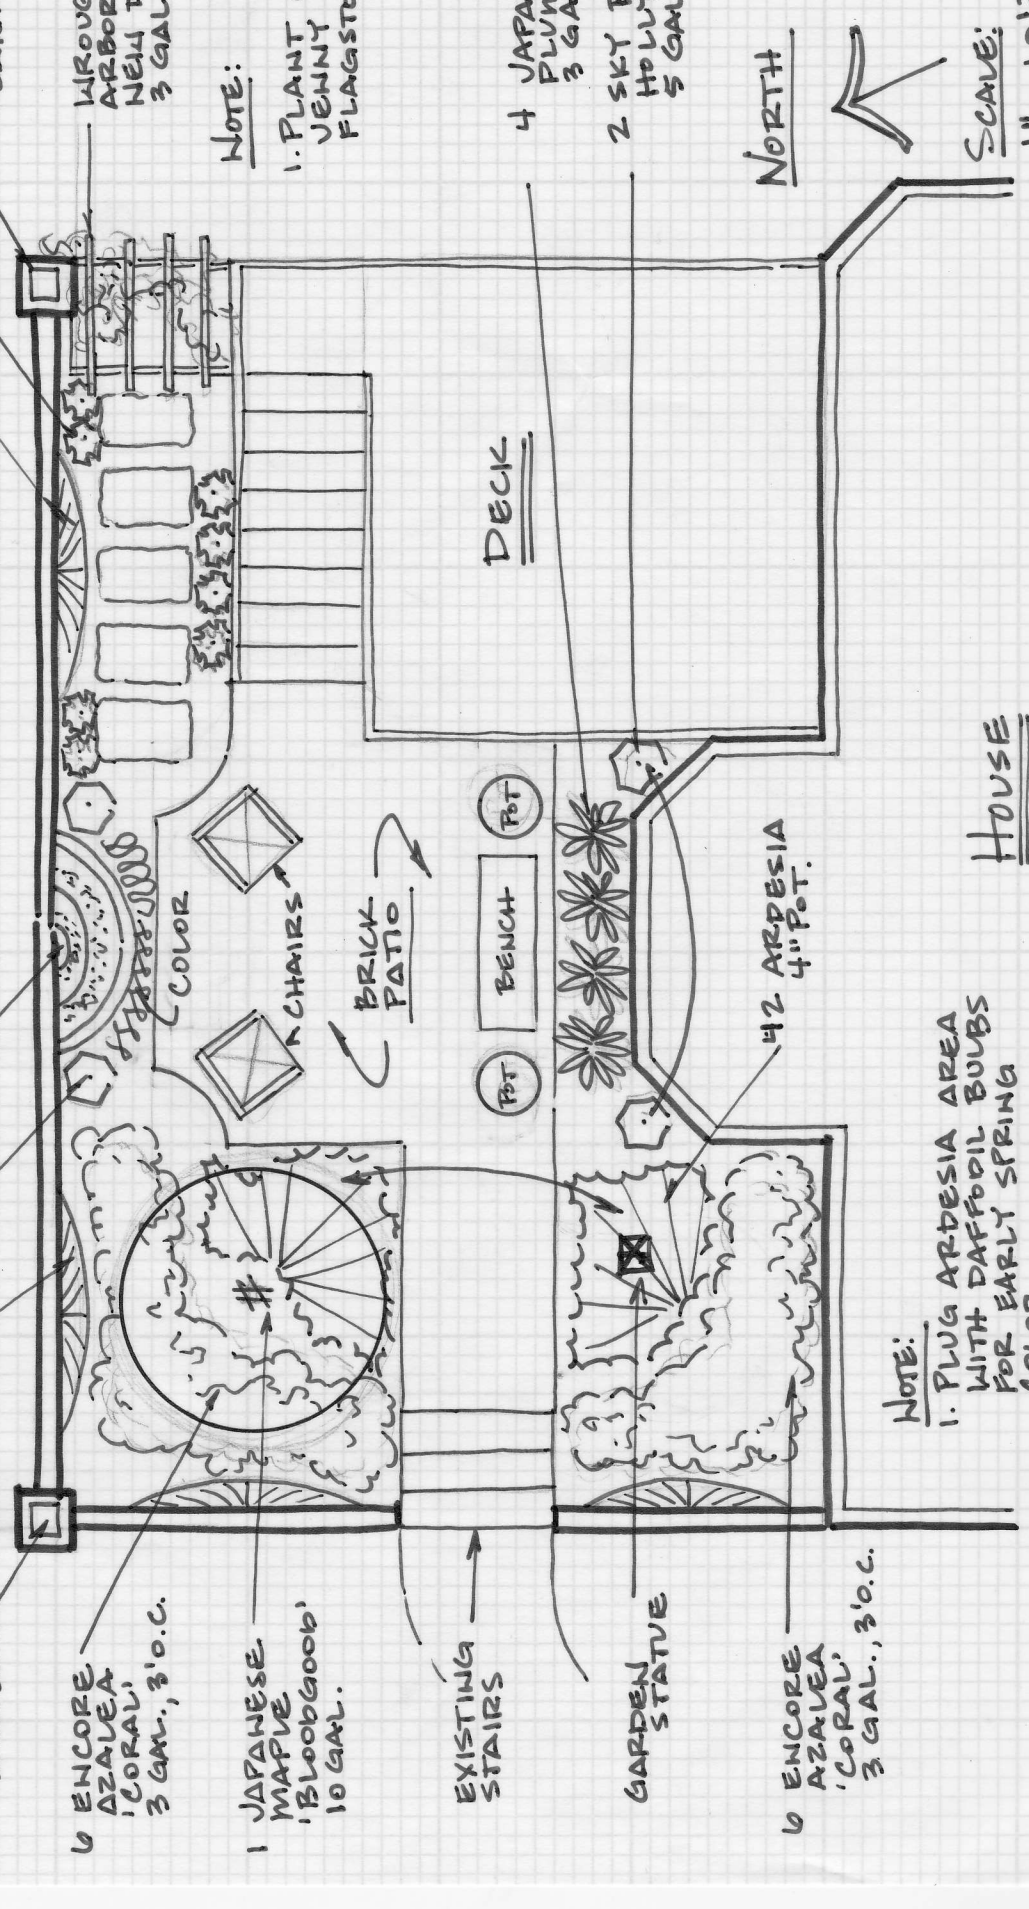

COLOR

CHAIRS

BRICK PATIO

BENCH

42 ARDESIA 4" POT.

HOUSE

NOTE:

1. PLUG ARDESIA AREA WITH DAFFODIL BULBS FOR EARLY SPRING COLOR